
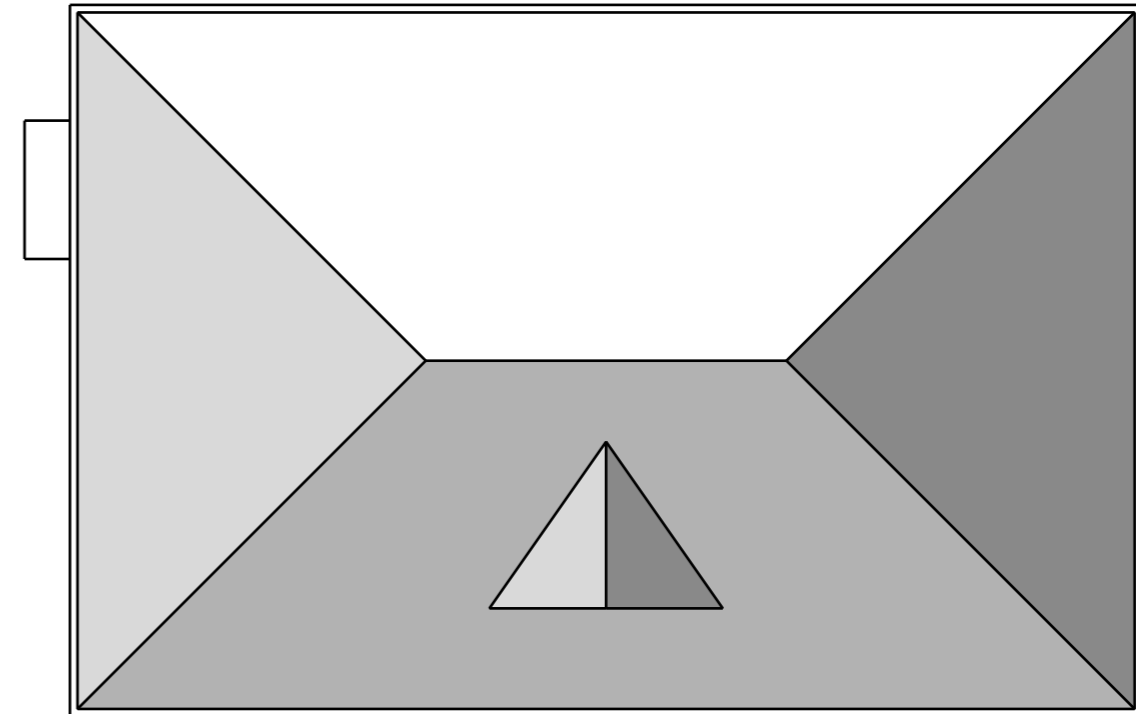


GROUND FLOOR PLAN - EXISTING

 

ROOF PLAN - EXISTING

3		
2		
1		
Revision	Description	Date

HILTON PARISH COUNCIL

Project THE PAVILION, HILTON	
Drawing Title PLAN - EXISTING	Date 21/08/2018
Client HPC	Scale 1:100
Drawing Status PLANNING APPLICATION	Drawn KSD
A3	Drawn Number HPC18003-01