
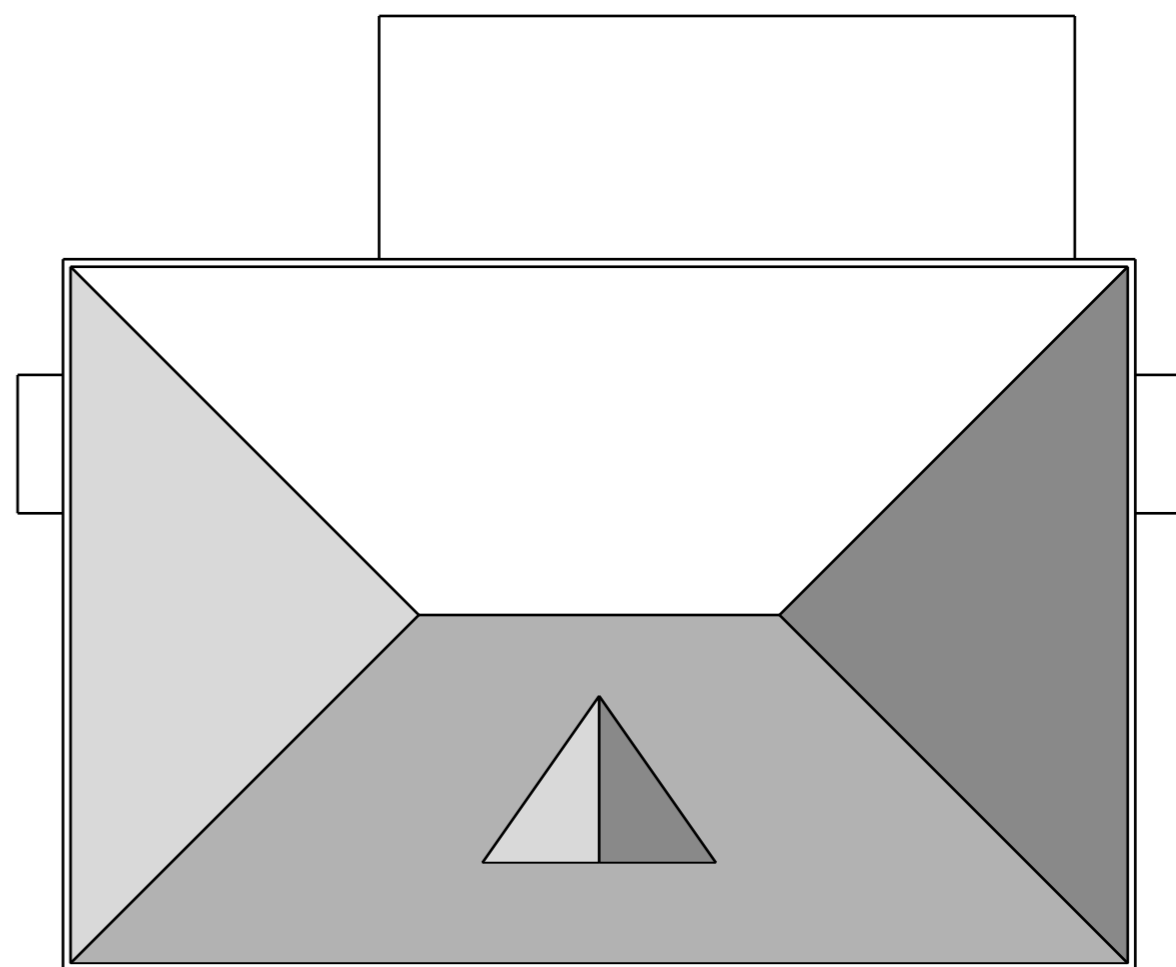


GROUND FLOOR PLAN - PROPOSED

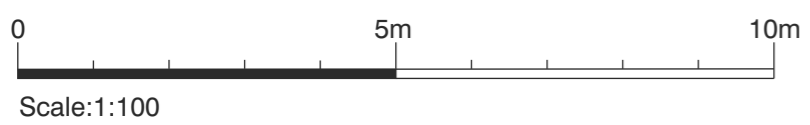

ROOF PLAN - PROPOSED

3		
2		
1		
Revision	Description	Date

**HILTON PARISH COUNCIL**

Project <b>THE PAVILION, HILTON</b>	
Drawing Title <b>PLAN - PROPOSED</b>	Date 21/08/2018
Client <b>HPC</b>	Scale 1:100
Drawing Status <b>PLANNING APPLICATION</b>	Drawn KSD

A3	Drawn Number <b>HPC18005-01</b>
----	------------------------------------