
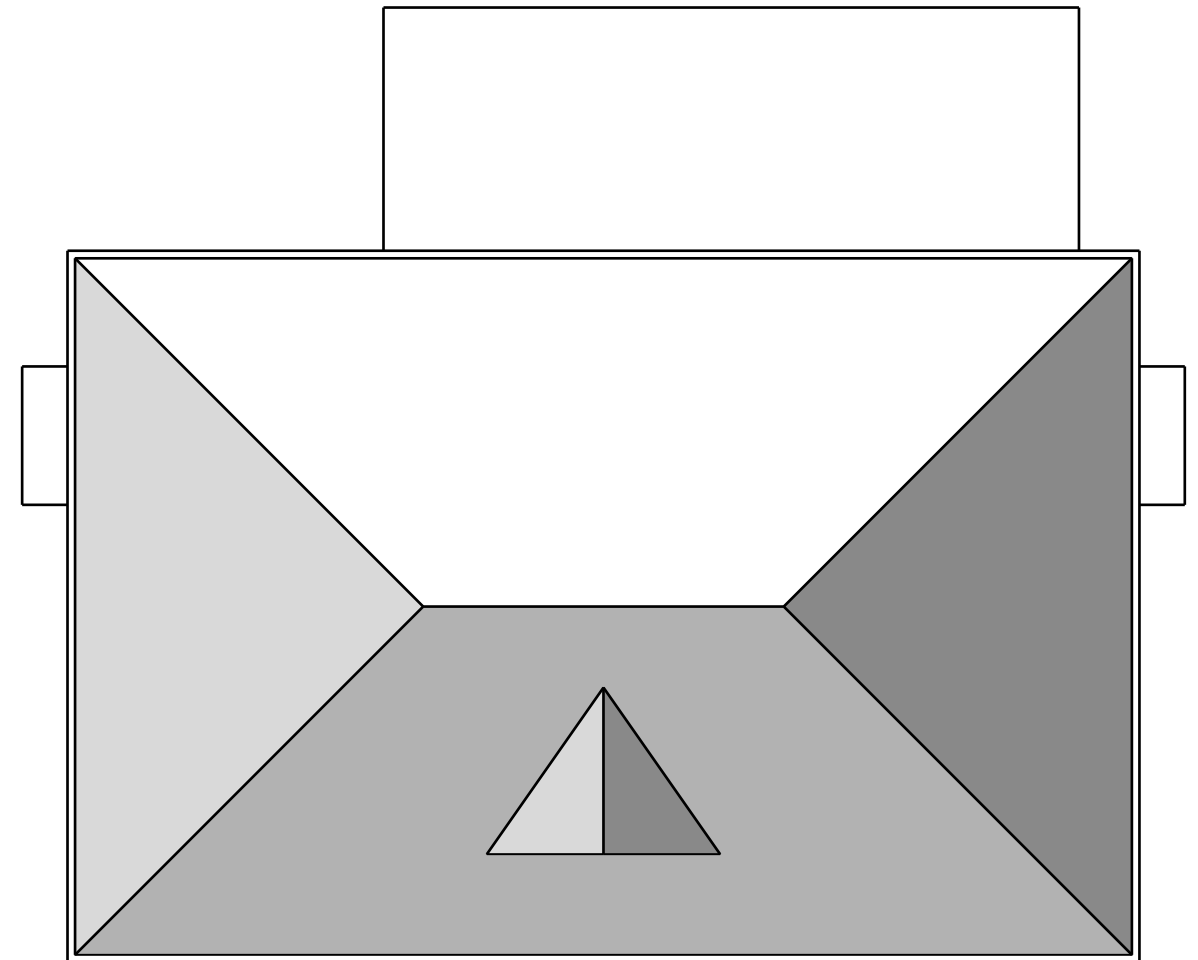


GROUND FLOOR PLAN - PROPOSED

 

ROOF PLAN - PROPOSED

3		
2	Reworked interior	02/10/2022
1		
Revision	Description	Date

## HILTON PARISH COUNCIL

Project THE PAVILION, HILTON	
Drawing Title PLAN - PROPOSED	Date 21/08/2018
Client HPC	Scale 1:100
Drawing Status PLANNING APPLICATION	Drawn KSD
A3	Drawn Number HPC18005-02